

**PAINT SPECIFICATIONS:**  
 ALL ALUMINUM LUMINAIRE AND POLE RELATED PARTS SHALL BE FACTORY PRIMED AND POWDER COATED.  
 FINISH COLOR: RAL 9005TX "JET BLACK"

**DECORATIVE LUMINAIRE POLE NOTES**

- \* ROUND TUBULAR SECTION (NO TAPER)
- \*\* ROUND TAPERED POLE SECTION (0.14"/FT)
- \*\*\* NOMINAL LUMINAIRE HEIGHT (LUMINAIRE HEIGHT + SHROUD)

SECURE TOP BANNER BRACKET WITH THROUGH BOLTS AND SHIM TO LEVEL PER MANUFACTURER'S INSTRUCTIONS.

SECURE BOTTOM BANNER BRACKET WITH ADJUSTABLE STAINLESS STEEL BANDS AND SHIM TO LEVEL PER MANUFACTURER'S INSTRUCTIONS


DOME STYLE LED LUMINAIRE (WATTAGE PER PLANS, 4,000K CCT, 120-277V UNIVERSAL DRIVER, WITH FLAT GLASS LENS) BY CYCLONE (OR APPROVED EQUAL). DRIVER SHALL BE INTEGRAL TO THE FIXTURE WITH CLAM SHELL ARM CONNECTION. FOR MOUNTING ARM DETAILS SEE STD PLAN 117.3.

FOR STREET LIGHT STANDARD DECAL NUMBERING DETAIL, REFER TO CITY OF RENTON STD PLAN 121.


10" BASE DIAMETER, 40'-0" LONG (CONTINUOUS), 0.25" WALL THICKNESS SMOOTH ROUND TAPERED (0.14"/FT) ALUMINUM POLE REINFORCED HANDHOLE WITH COVER

INSTALL ANCHOR BOLT COVERS (PROVIDED BY POLE MANUFACTURER)


FOR FOUNDATION DETAILS, SEE THIS SHEET

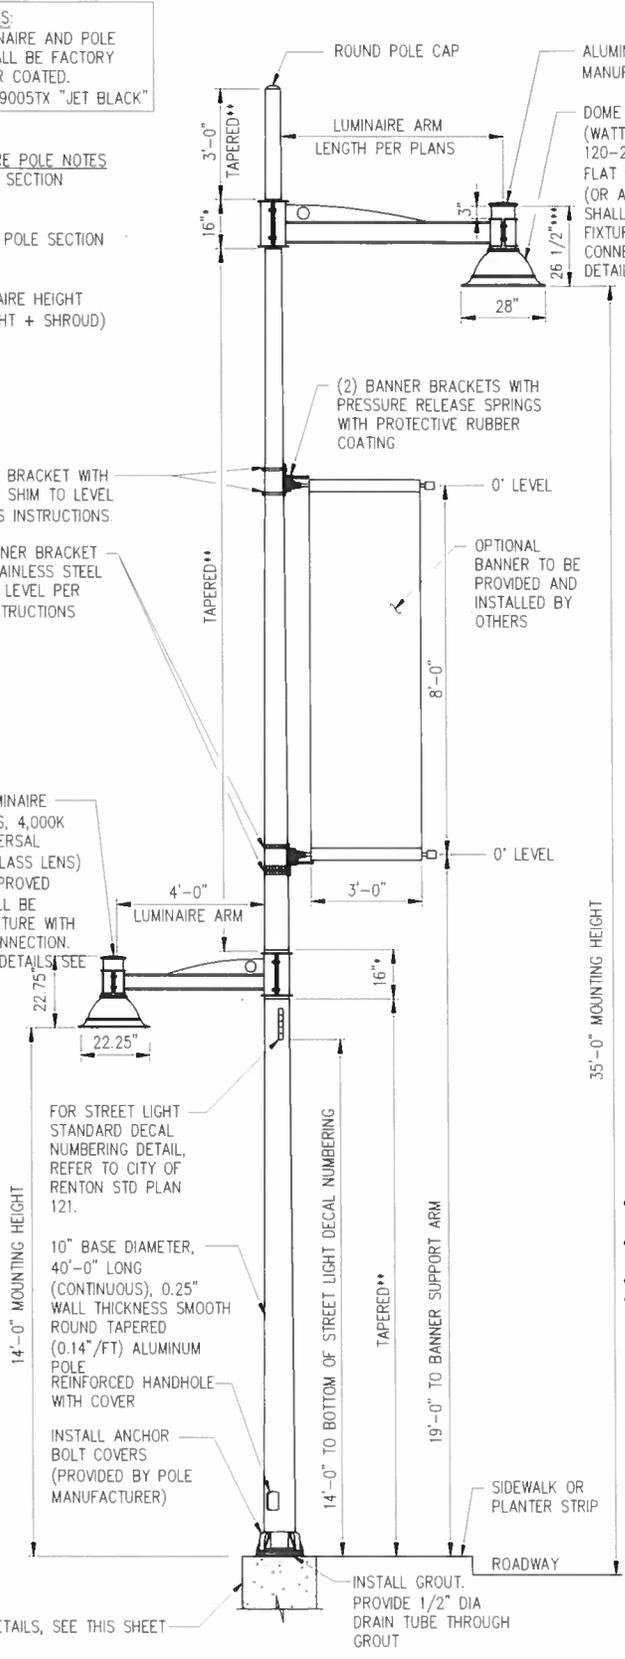


**POLE ELEVATION**

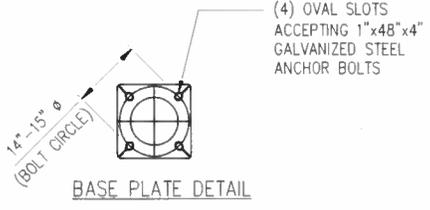

**BASE PLATE DETAIL**

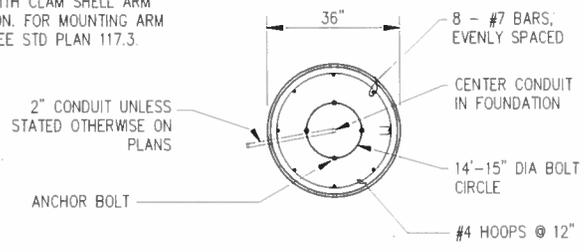


**FOUNDATION SECTION**

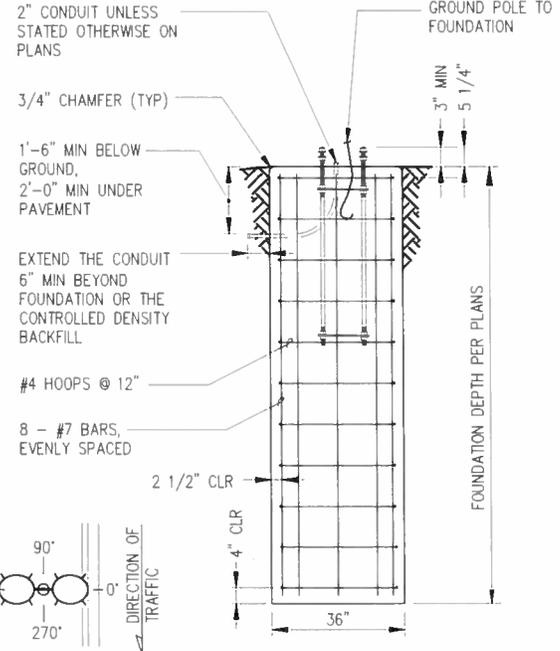


**FOUNDATION DETAIL**

- DECORATIVE ROADWAY LUMINAIRES ARE MOUNTED AT 0°
- DECORATIVE PEDESTRIAN LUMINAIRES ARE MOUNTED AT 180° HANDHOLES
- ARE MOUNTED AT 180°
- BANNER SUPPORT BRACKETS ARE MOUNTED AT 0°

**ORIENTATION LOCATION**

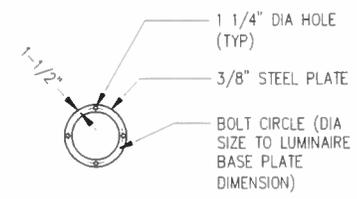

**ANCHOR BOLT TEMPLATE DETAIL**

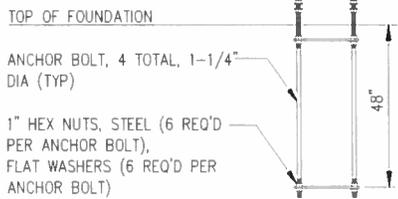

**ANCHOR BOLT ASSEMBLY DETAIL**

**FOUNDATION DETAILS**



PUBLIC WORKS DEPARTMENT

**ARTERIAL STREET  
 DECORATIVE ROADWAY LUMINAIRE POLE  
 DETAILS**

STD. PLAN - 117.1

APPROVED: *Ducy Zimmerman* 5/19/15  
 DATE